

SC World Congress Oct 13-14, 2009

Sheraton New York Hotel & Towers Metropolitan Ballroom



139 Campanelli Drive
Middleborough, MA 02346
Phone: 508.946.8500
Fax: 508.923.1409


Account Executive: Anita Bota

Revision Date: 09.18.09

Rev. # 04

Drawn By: Jissel Jerez

Scale:

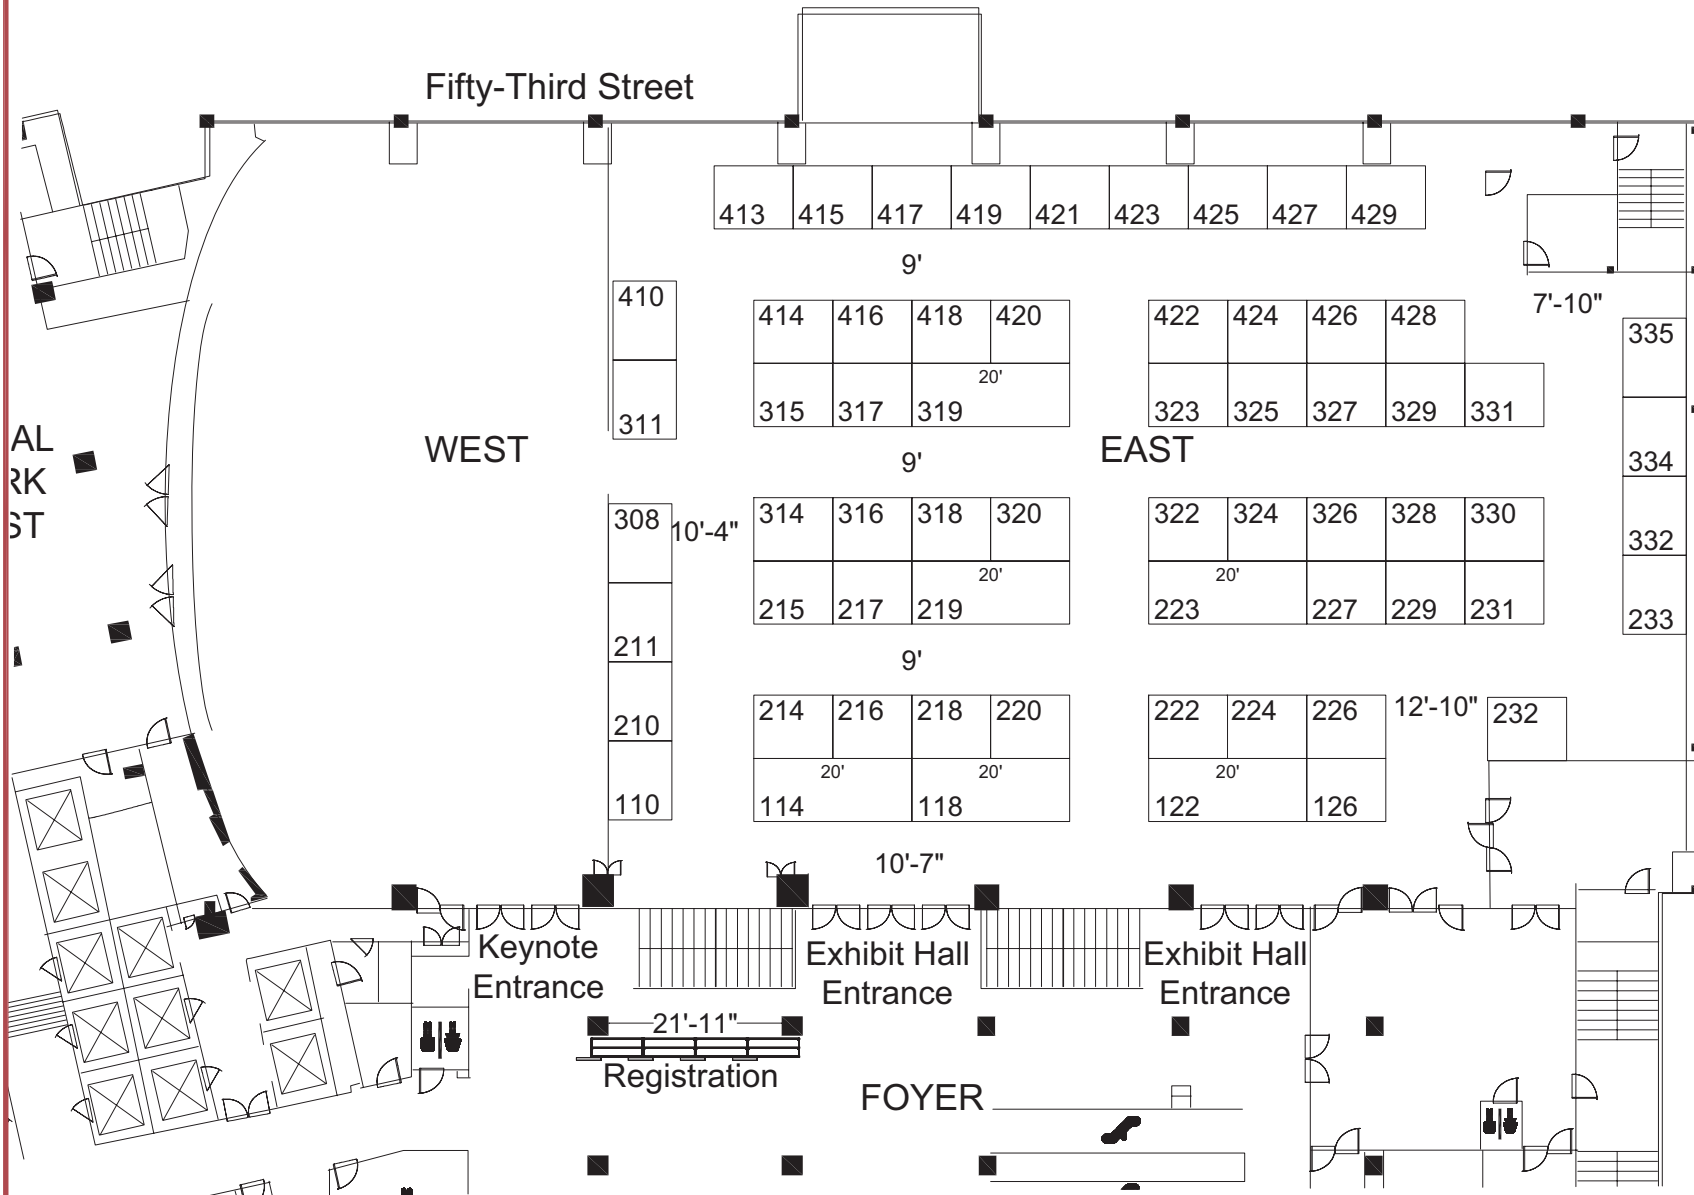

Inventory as of 09/02/2009

Item	Qty	Unit	Permitted 40%	Available 54%
40% - 2,500 Sq Ft Permitted	80	Sq Ft	4,400	31
54% - 2,500 Sq Ft Available	102	Sq Ft	1,120	4
54% - 2,500 Sq Ft Available	102	Sq Ft	1,120	4
Totals:	62	5,520	28	34

Disclaimer
Every effort has been made to ensure the accuracy of all information contained on this floor plan. However no warranties, either expressed or implied are made with respect to this floor plan. If the location of building columns, utilities or other architectural components of the facility is a consideration in the construction or usage of an exhibit, it is the sole responsibility of the exhibitor to physically inspect the facility to verify all dimensions and locations.

*This floor plan is subject to fire marshal approval.